

# 2019 GALISTEO ST., SUITE K., SANTA FE, NM

•CORPORATE OFFICES

•13,136 SQ.FT.

•\$2,300,000 PRICE

•\$19.00/SQ.FT. LEASE


•TRADES/TERMS CONSIDERED

•PROFESSIONALLY MANAGED  
COMPLEX

CALL TODAY!!!!



COMMERCIAL PROPERTIES INC  
JAMES F. WHEELER, CCIM  
505 988 8081

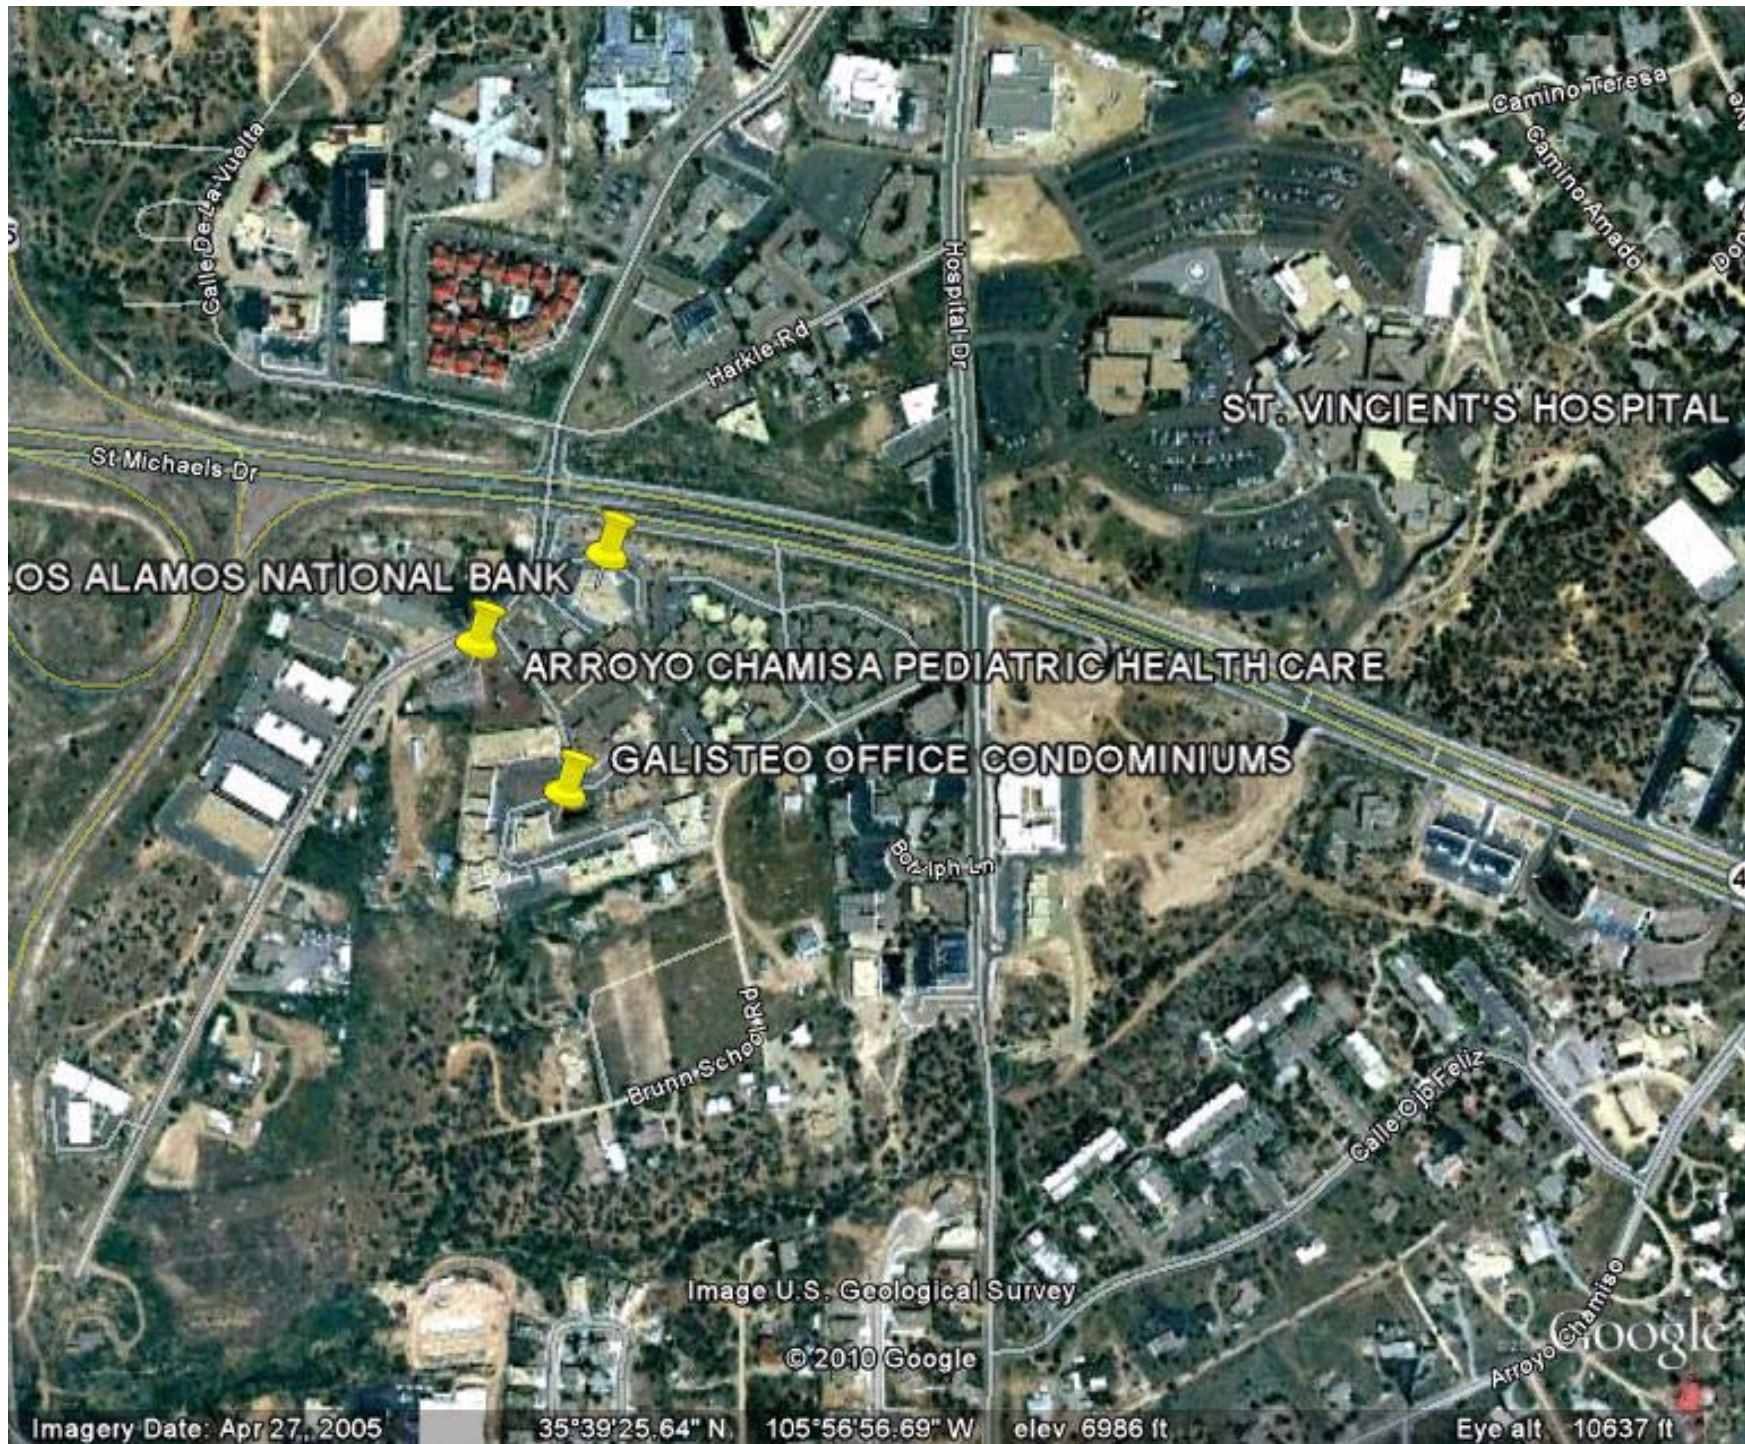

Imagery Date: Apr 27, 2005

35°39'25.64" N 105°56'56.69" W elev 6986 ft

Eye alt 10637 ft



LOS ALAMOS NATIONAL BANK

ARROYO CHAMISA PEDIATRIC HEALTH CARE

2019 GALISTEO ST., SUITE K.



Image U.S. Geological Survey  
© 2010 Google

Google

Imagery Date: Apr 27, 2005    35°39'26.10" N    105°57'05.95" W    elev 6959 ft    Eye alt 7732 ft

**CHAVEZ  
ARCHITECT**

1229 SAN JOSE AVE.  
SANTA FE, NM 87505  
(505) 983-1347

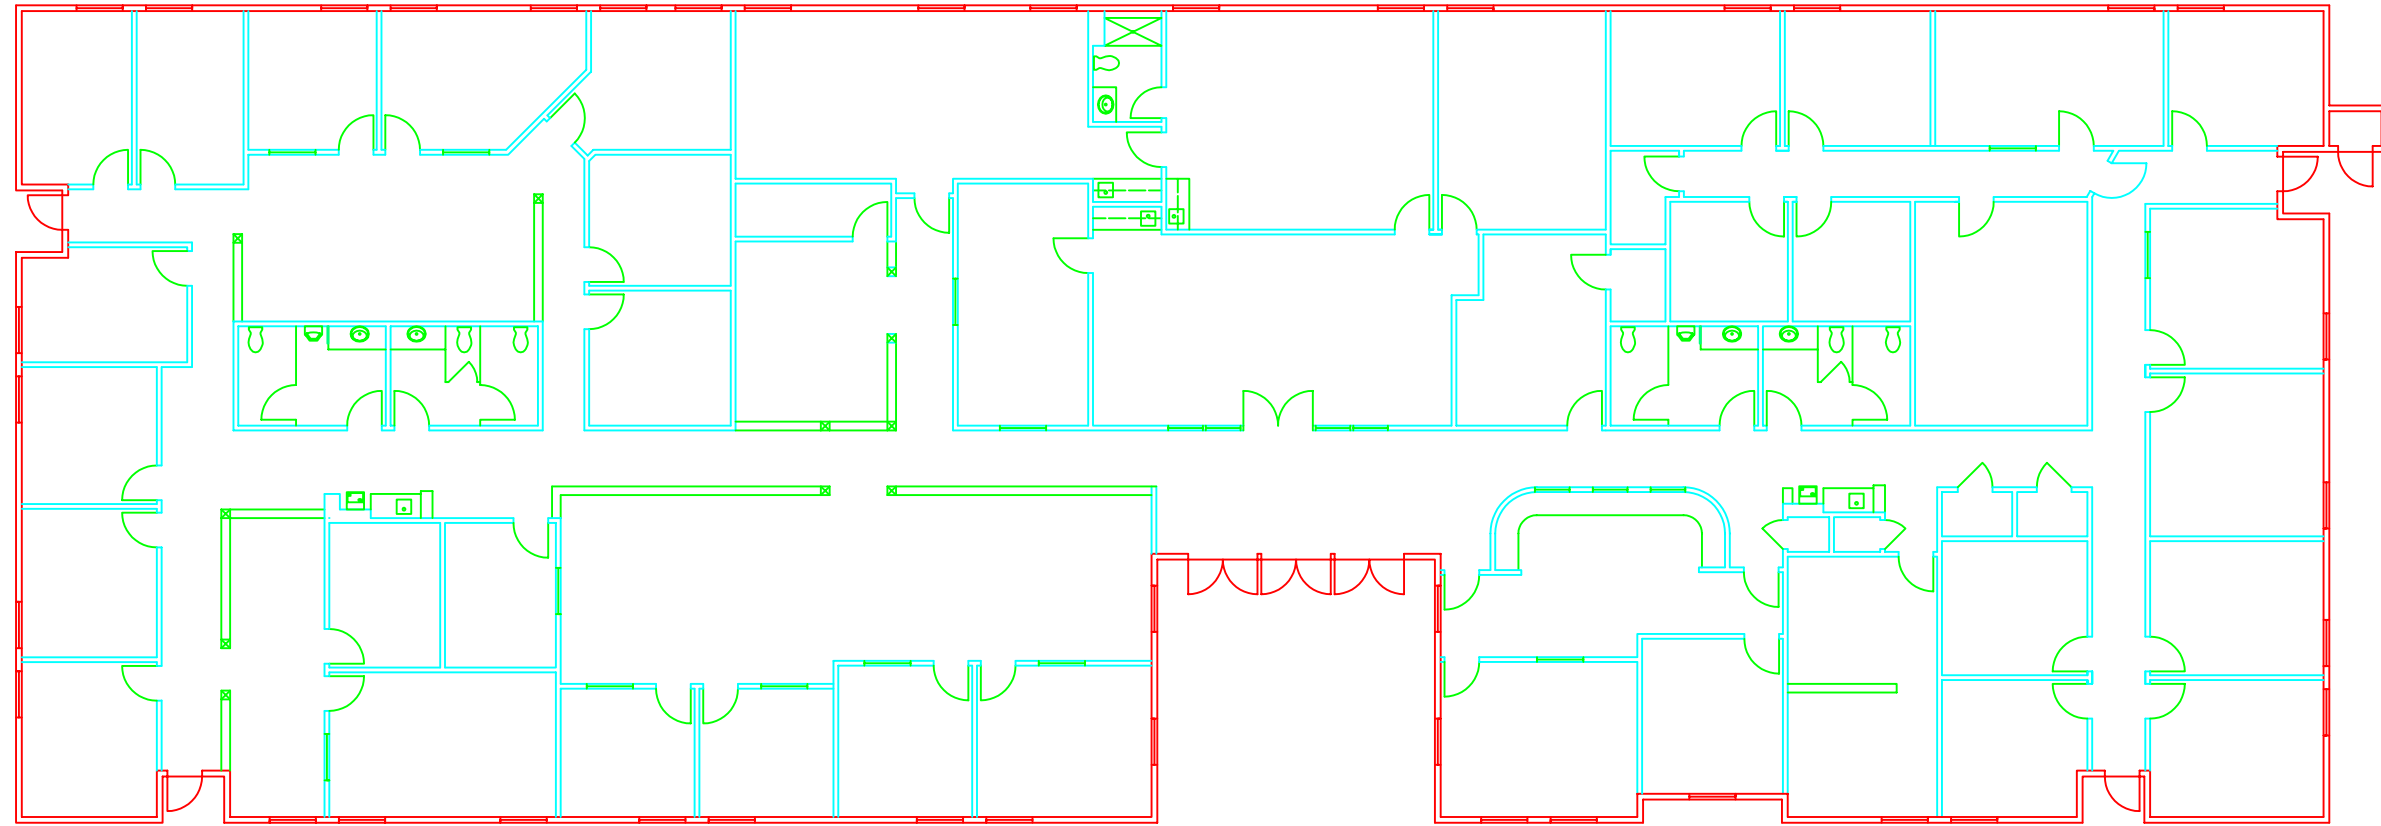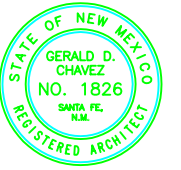

**BUILDING 'K'**  
**GALISTEO CENTER**  
2019 GALISTEO STREET - BUILDING - 'K'  
SANTA FE, NEW MEXICO

# FLOOR PLAN



**GENERAL NOTES:**  
1 UNLESS OTHERWISE NOTED -

SCALE: 1/8" = 1'-0"

FLOOR PLAN

SHEET TITLE  
**FLOOR  
PLAN**

SCALE  
1/8" = 1'-0"

**FP** 1  
OF  
1

DATE: 10-22-10 DRAWN: GDC DESIGN: GDC